


10' 50' 25' **SITE PLAN**

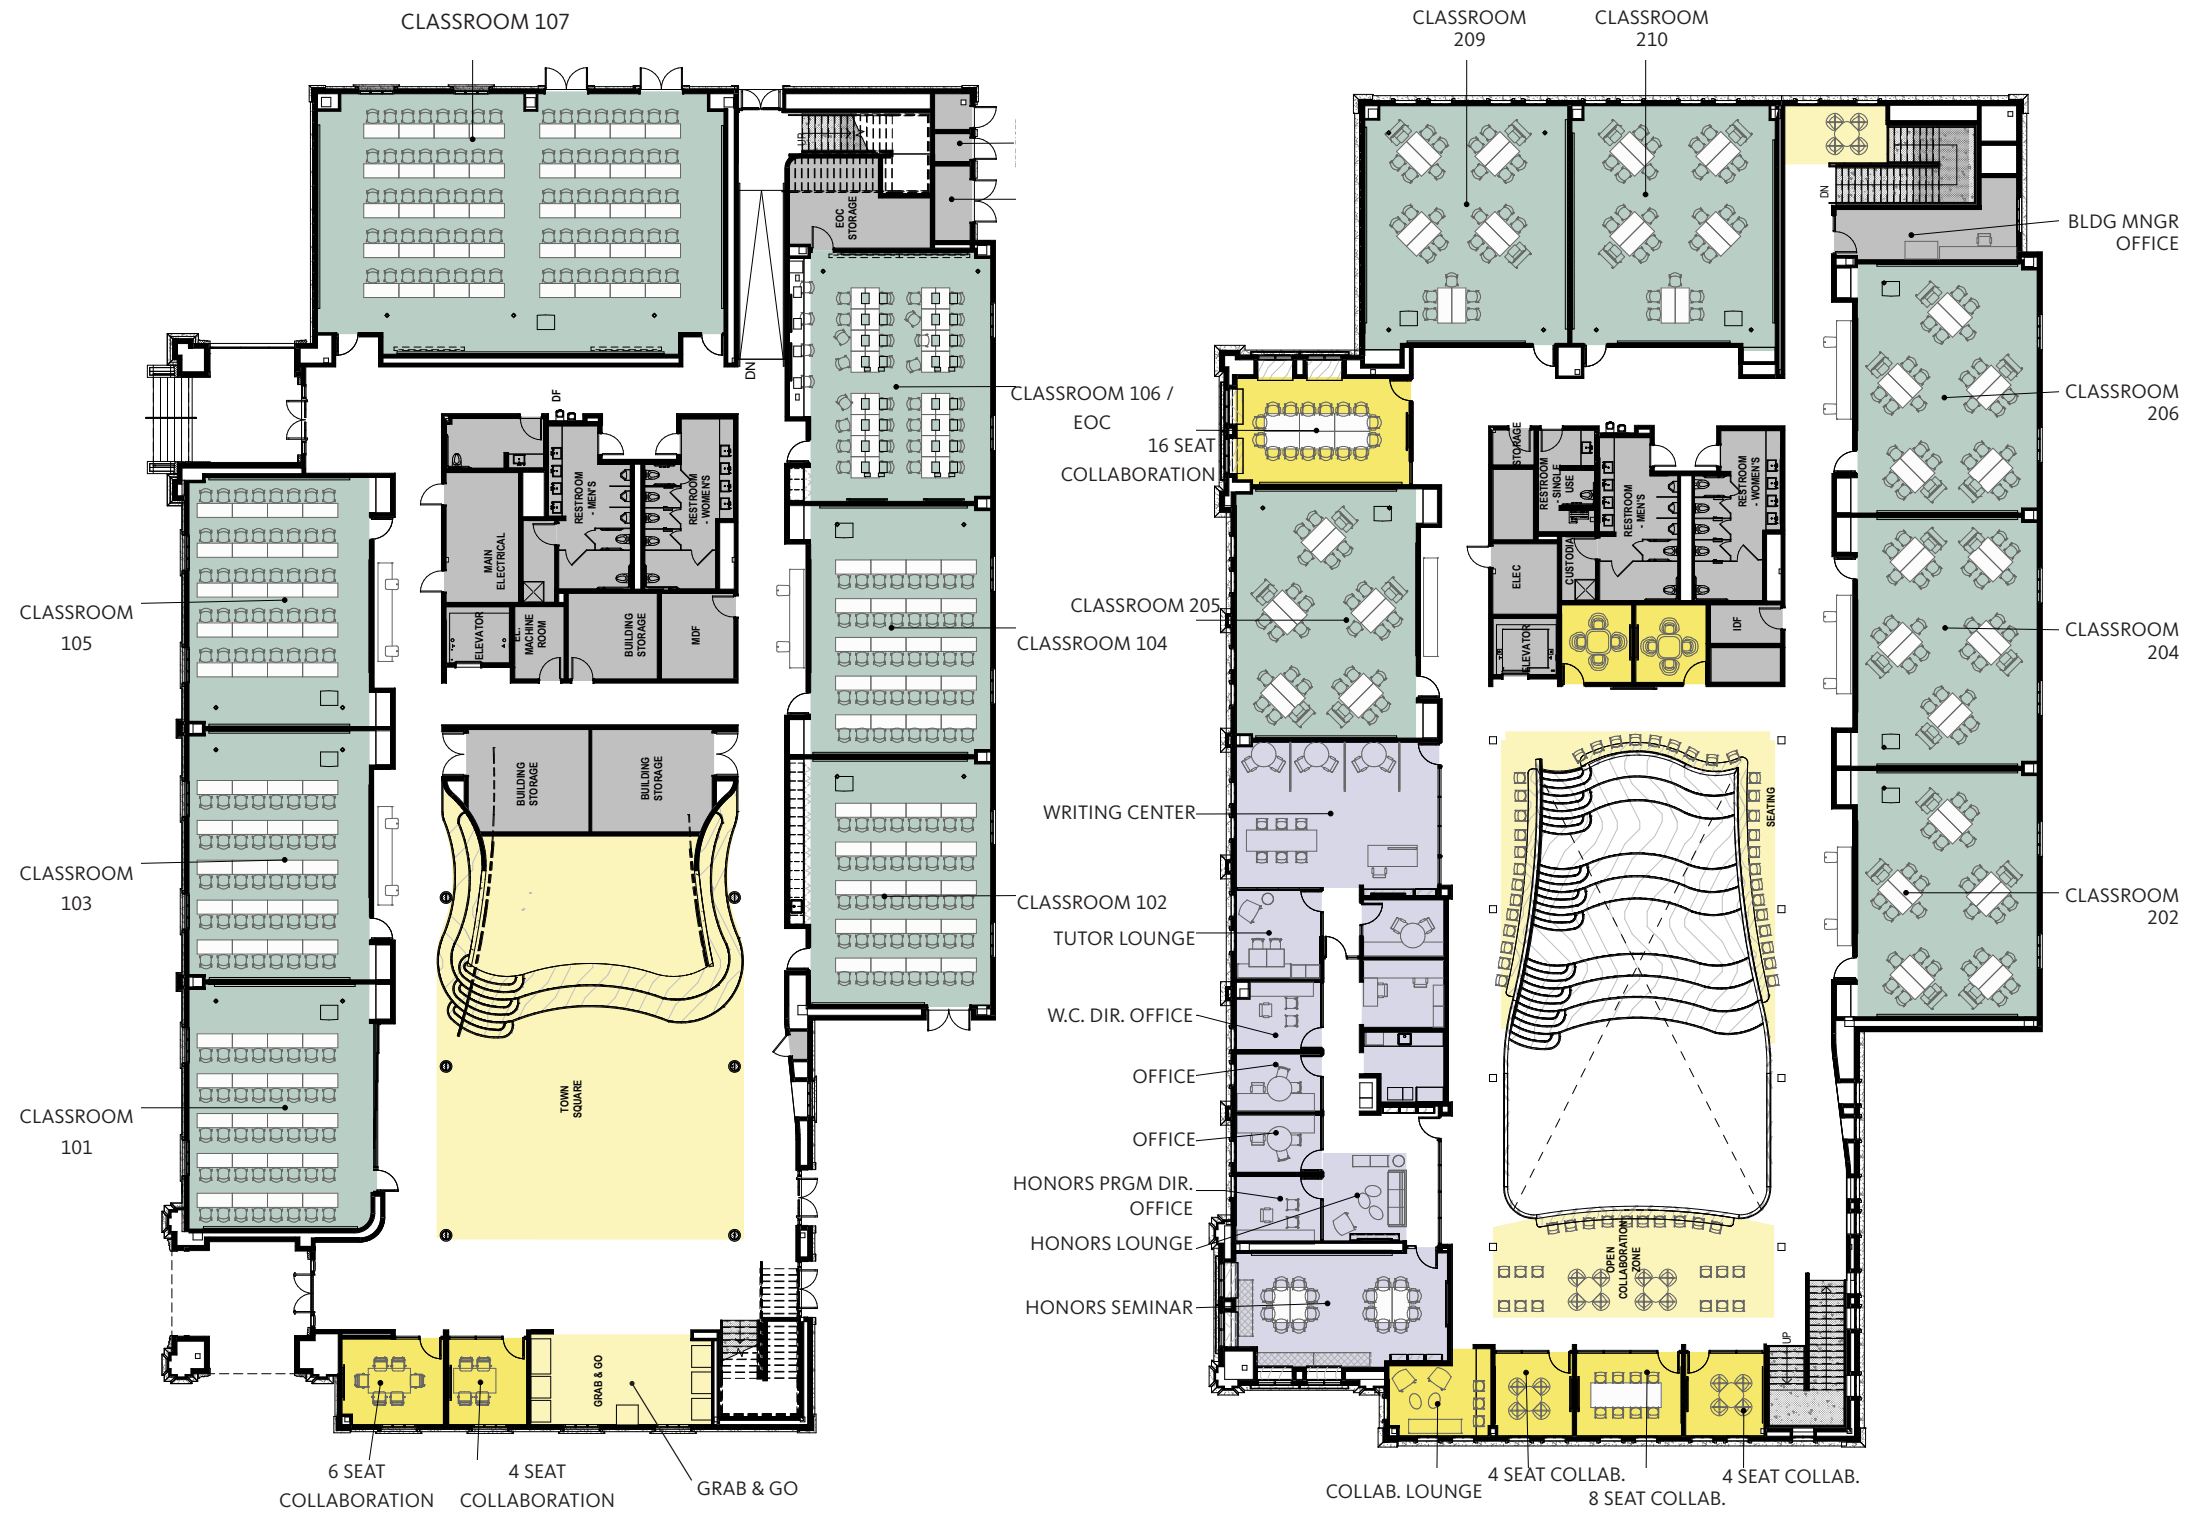

10' 50' 25' **LEVEL 01**

10' 50' 25' **LEVEL 02**