


SERRA HALL - EXTERIOR PAINTING LOGISTICS PLAN

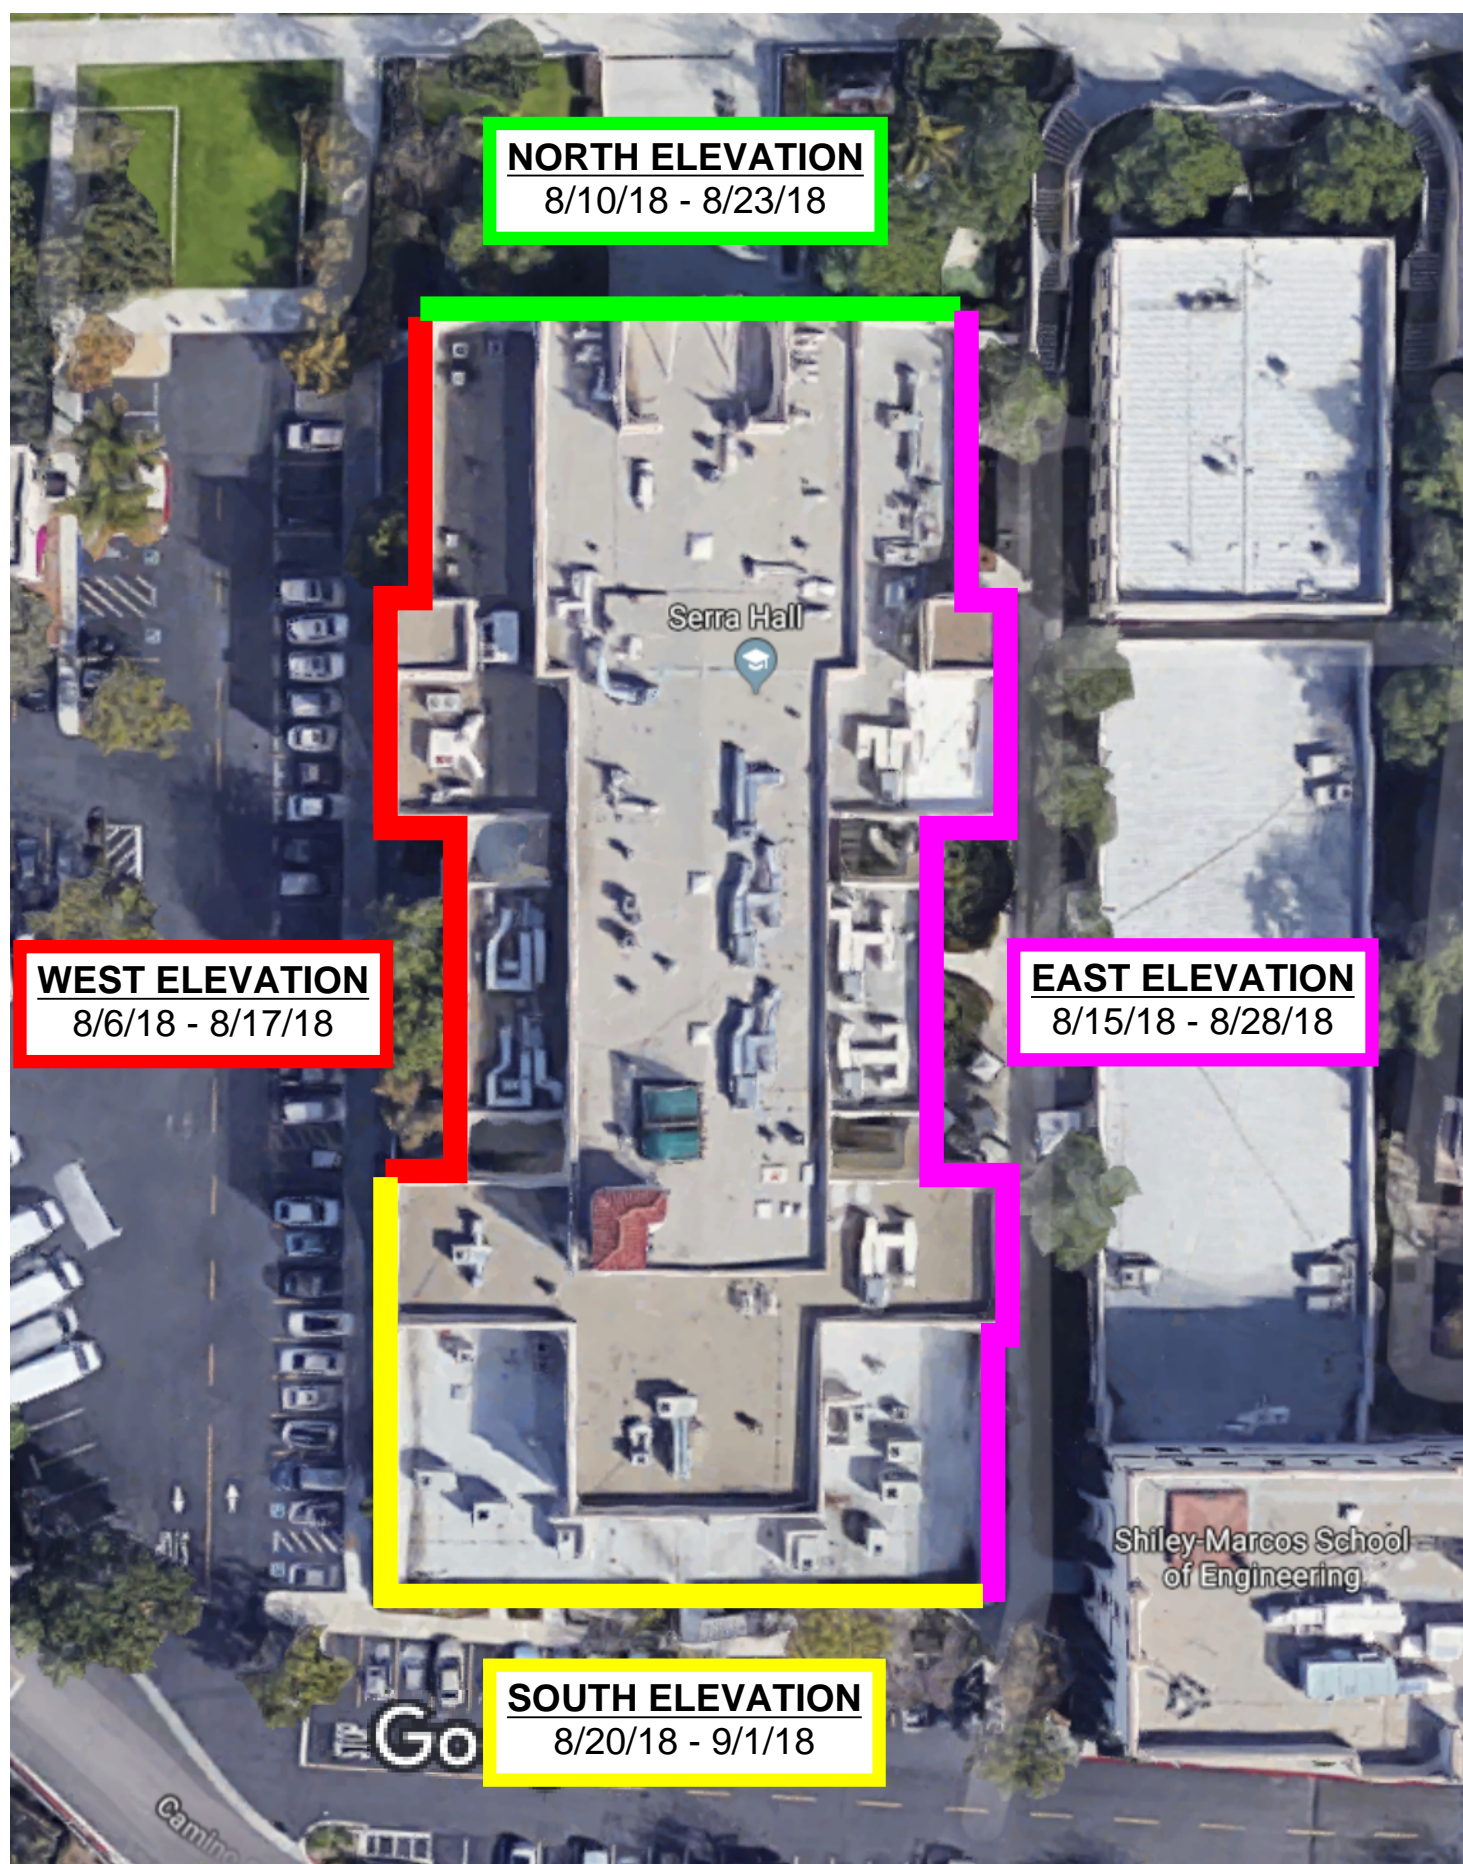

PLEASE NOTE THE FOLLOWING

ACTIVITIES OCCURRING ON EACH ELEVATION INCLUDE:
POWER-WASHING, PREPPING WALLS, MASKING/PROTECTION, AND PAINTING.

PLEASE KEEP WINDOWS SHUT DURING EACH APPLICABLE TIME PERIOD LISTED
ABOVE. IT IS RECOMMENDED THAT ELECTRONICS AND ANY VALUABLES BE
MOVED AWAY FROM WINDOWS.

FOR YOUR SAFETY, ENTRANCES/EXITS WILL BE CLOSED OFF ON EACH ELEVATION
THAT IS BEING PAINTED. PLEASE BE MINDFUL OF SIGNAGE AND CAUTION TAPE
AND USE ALTERNATE ENTRANCES/EXITS DURING TIME PERIODS LISTED ABOVE.